
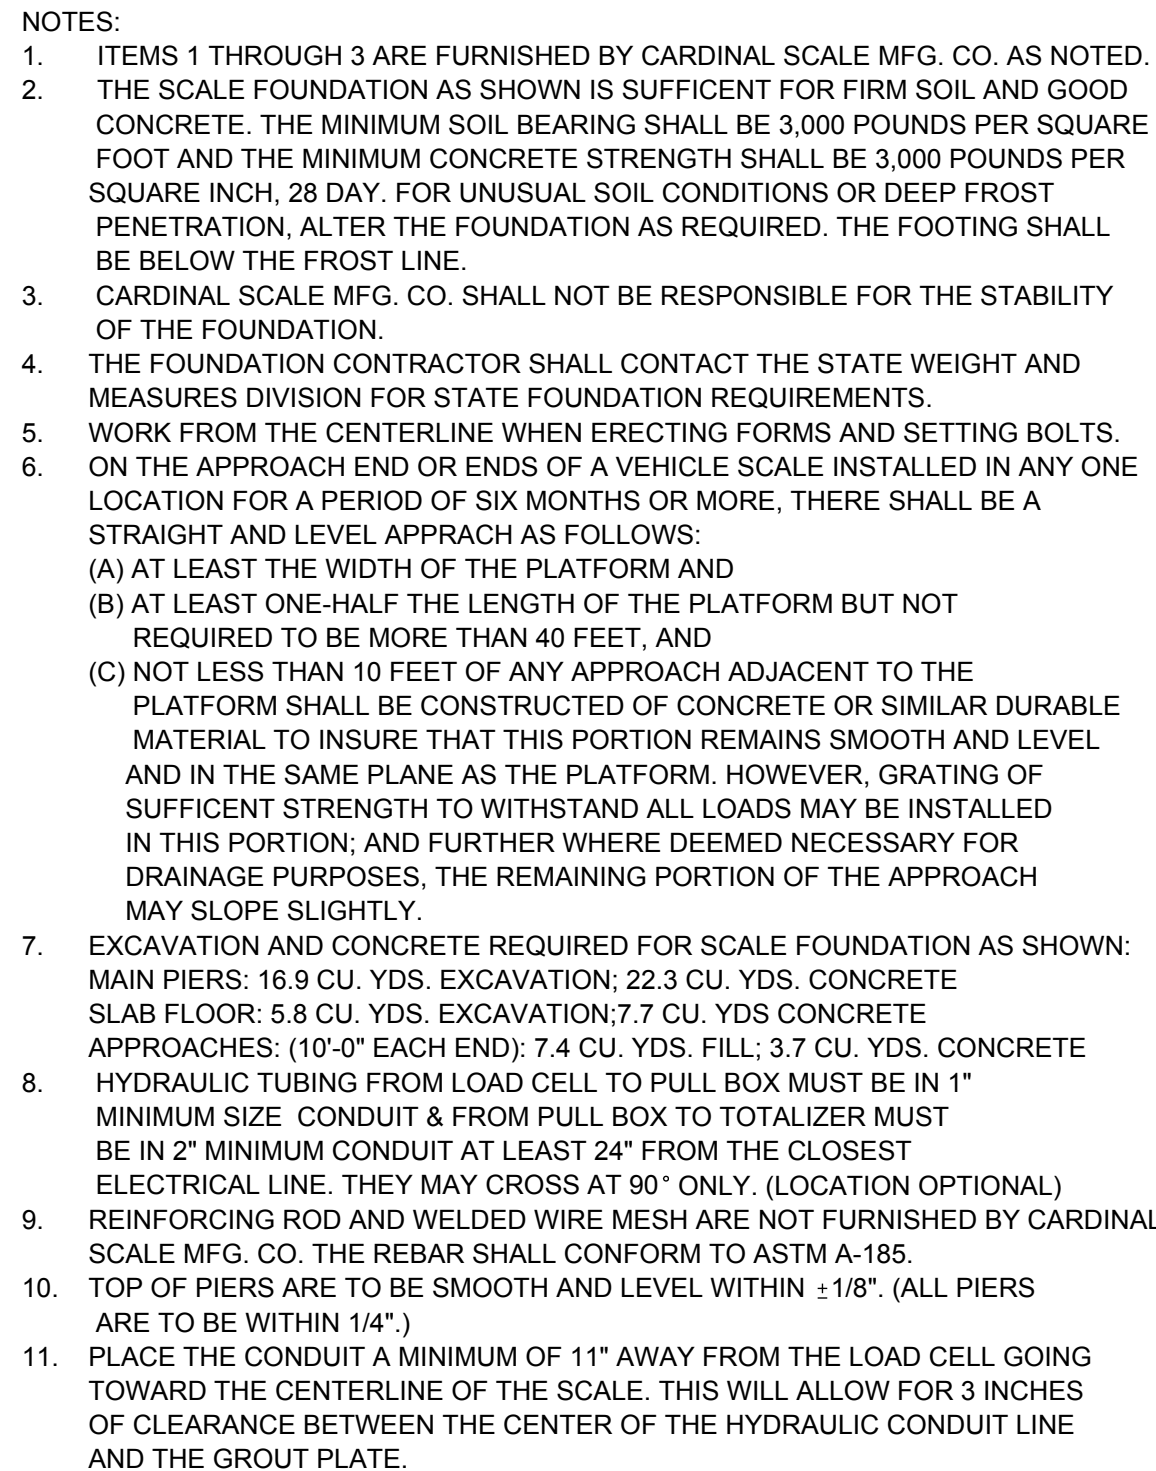



REVISION RECORD				
LTR	DESCRIPTION	DATE	ECO	BY
A	RELEASED	5/3/18	28665	MLJ

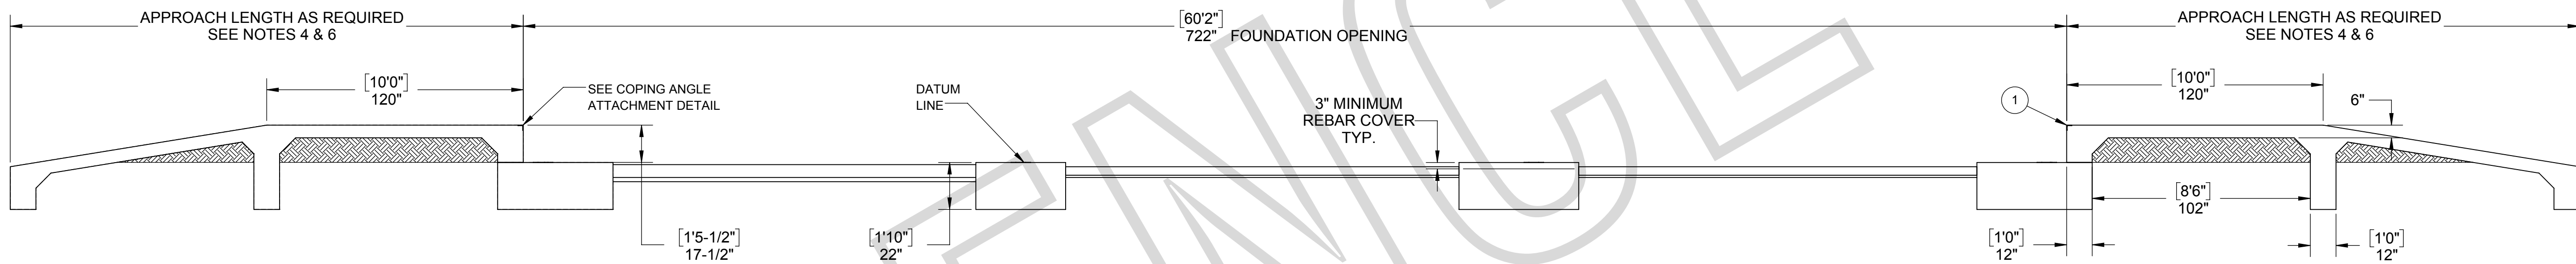

ITEM NO.	QTY	PART NUMBER	DESCRIPTION	WEIGHT
1	2	0331-0106-0A	Coping Angle, End Fit 11'-0"	45.734
2	6	6007-0050	BLT HEX HD 3/8-16x1 1/2" Z/P BOLT G2 Z/P	0.01
3	6	6013-0065	NUT 3/8-16 HEX Z/P	0.002
ITEMS DESCRIPTION				WEIGHT: 91.6 LBS
TOLERANCE ON DIMENSIONS ARE: ANGLES ± 1/2° INTEGERS/FRACTIONS ± 1/16 IN. DECIMALS (.XX) ± .02 IN. DECIMALS (.XXX) ± .01 IN. DECIMALS (.XXXX) ± .005 IN. NOTE: WHOLE NUMBERS MUST BE WRITTEN XX.XXX TO INVOKE DECIMAL TOLERANCES.			<div><div>CARDINAL DETECTO FULLER WEIGHING SYSTEMS</div></div>	
TITLE			FOUNDATION PLAN (720 X 132; 50 TON CLC) 17.5" X 22"	
SCALE		N.T.S.	DO NOT SCALE DRAWING	DATE
DR. MLJ			A	5/3/18
CH.			D	
MODEL		1010526	DWG. NO. 0331-2601-0A	
			REV. A	